


Floor Level Channel 9,10,19,20,29,30 (6 nos.)

Floor Level Channel 39,40,49,50,59,60 (6 nos.)

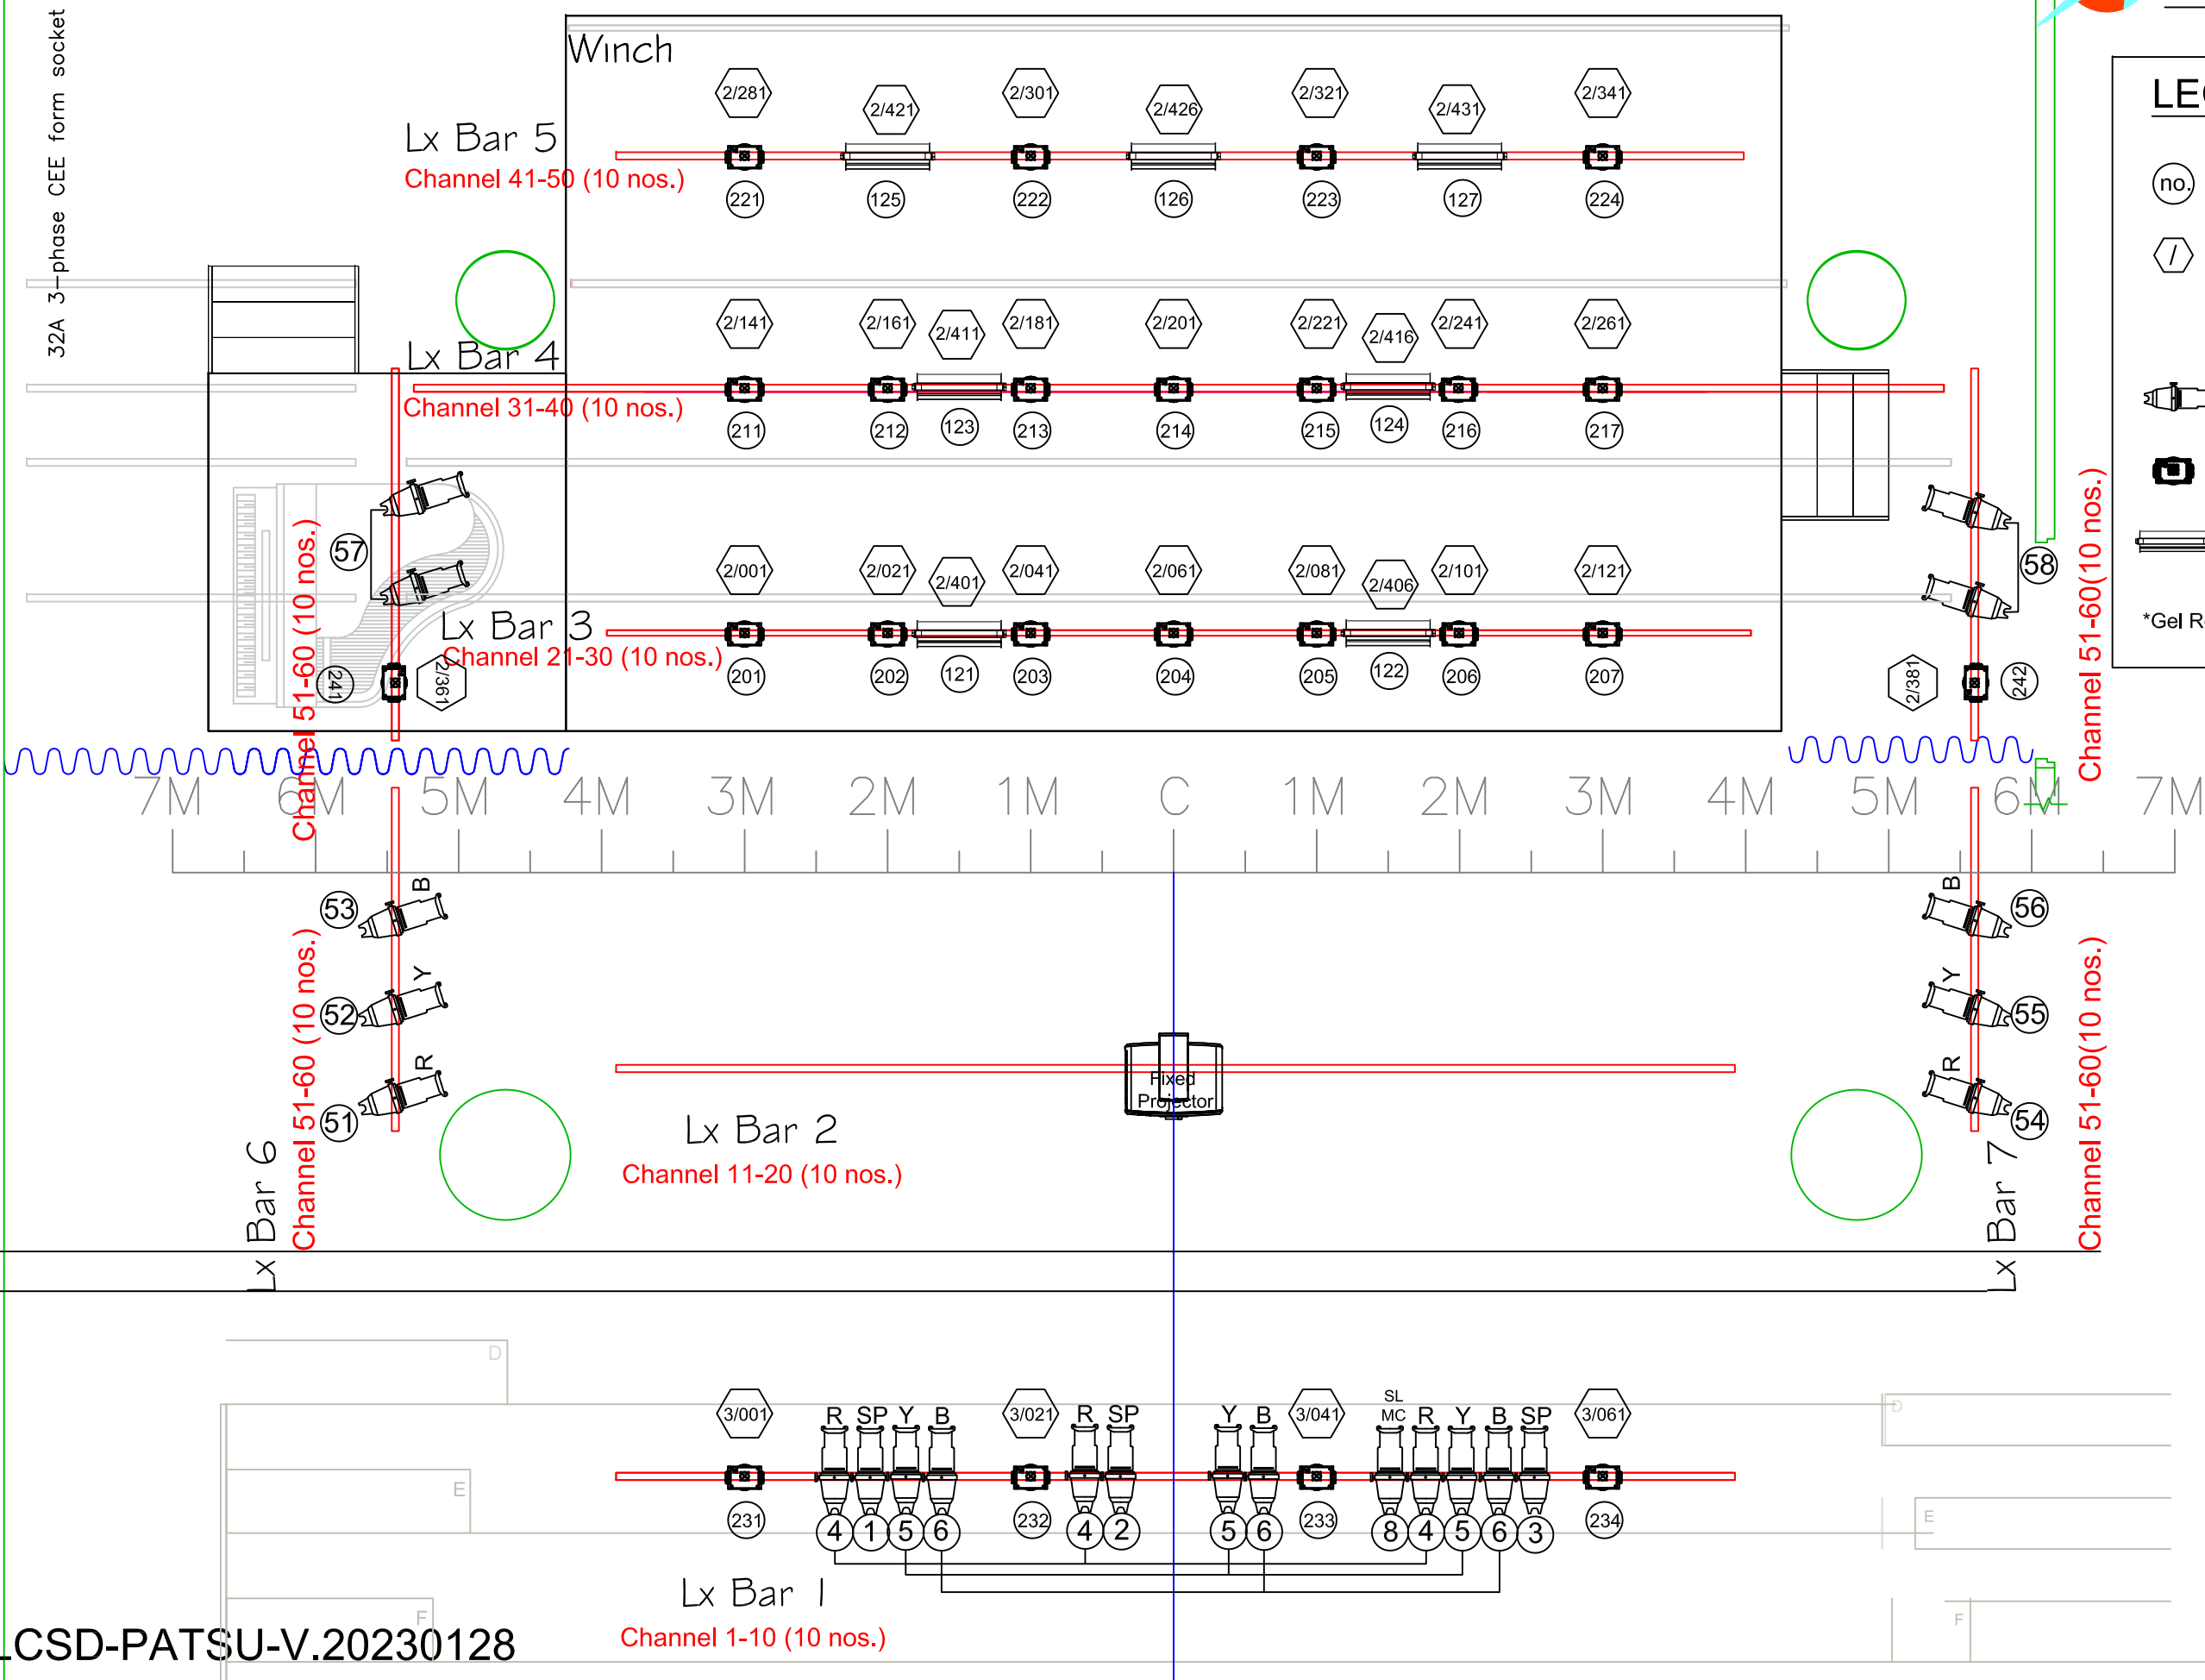

**LEGEND:**

- (no.) Channel
  - (/ ) DMX Address
  - 600W PROFILE SL 23/50 x 22 (Spare x 2)
  - Rouge R1 Beam Wash x 24
  - 200W Altman Spectra CYC 200 RGBA X 7
- \*Gel Remarks: G=L124 B=L132 Y=L104 R=L106