





高山劇場 劇院 額外供電平面圖

Ko Shan Theatre Power Outlet Plan

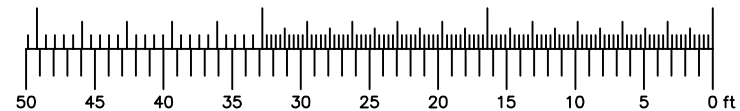

NO.	DESCRIPTION	UNIT	QTY
1	60A 3-phase CEE form socket		2
2	160A 3-phase terminal box		2

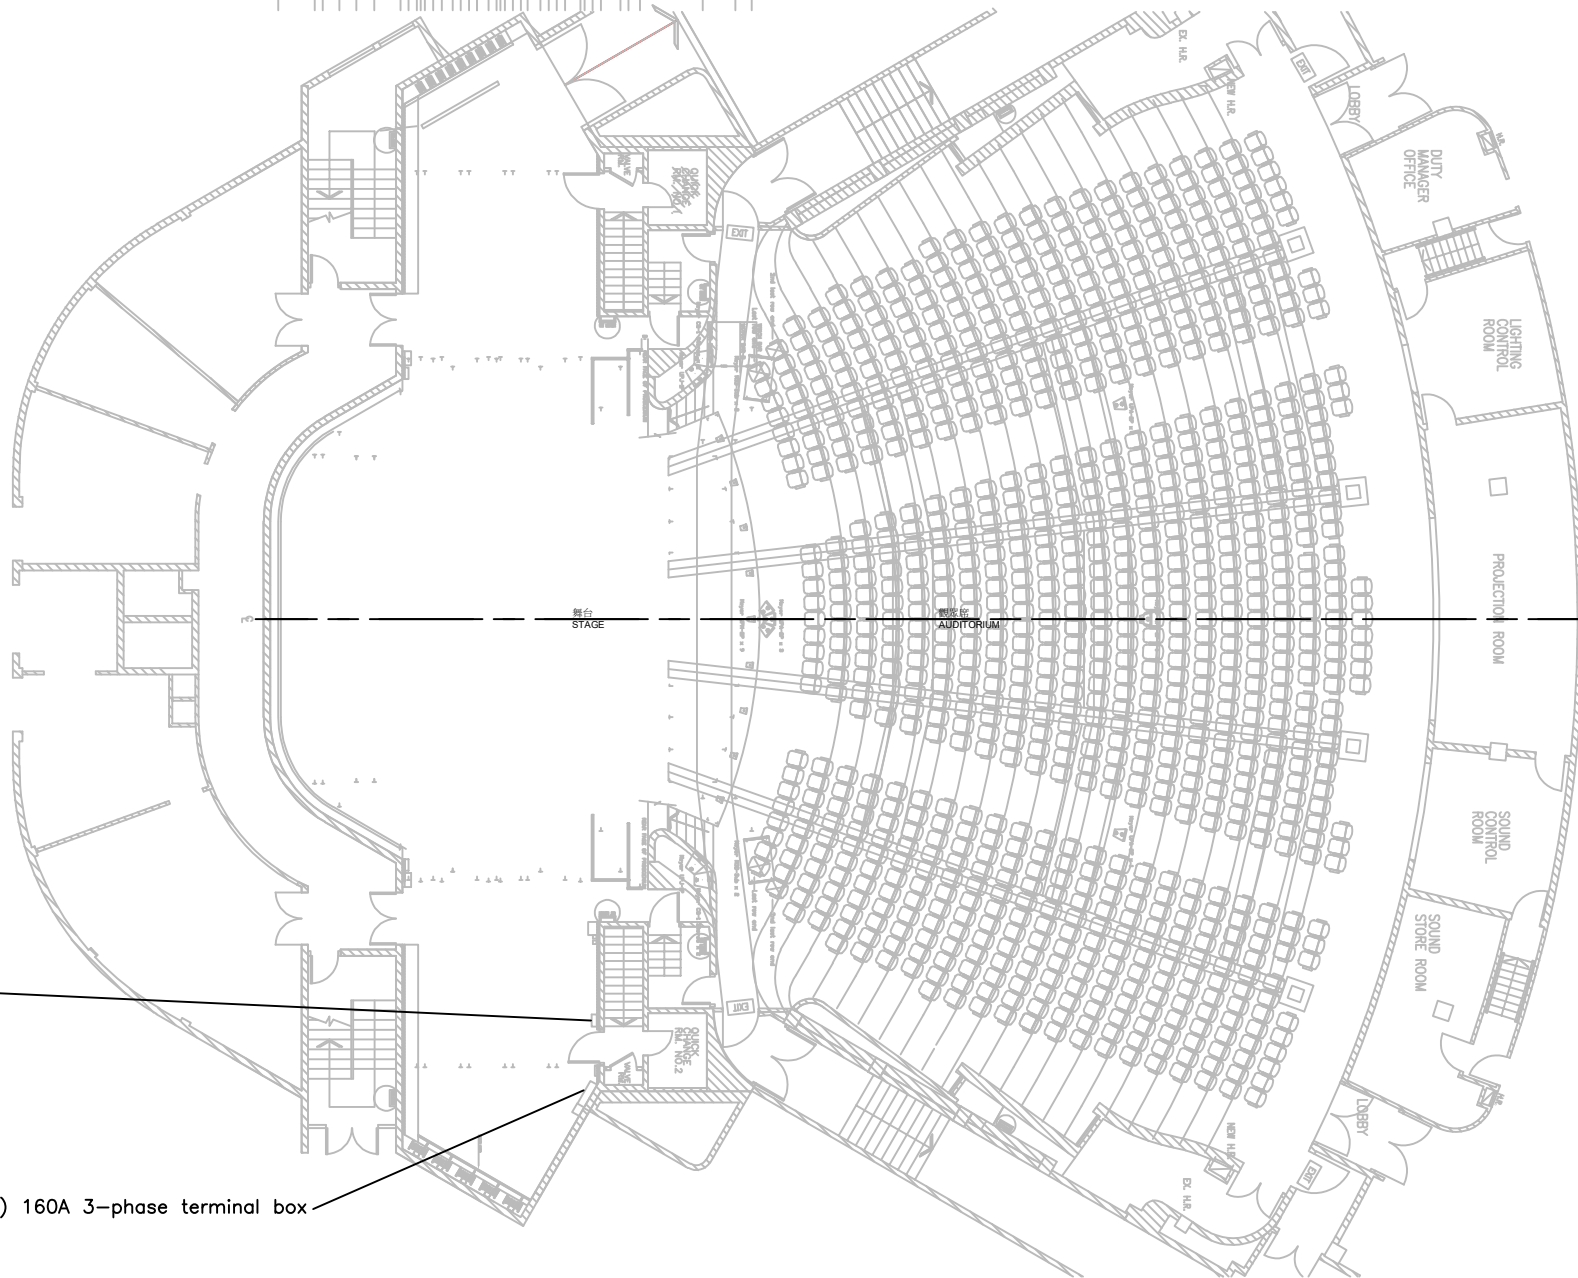

(2) 60A 3-phase CEE form socket

(2) 160A 3-phase terminal box