



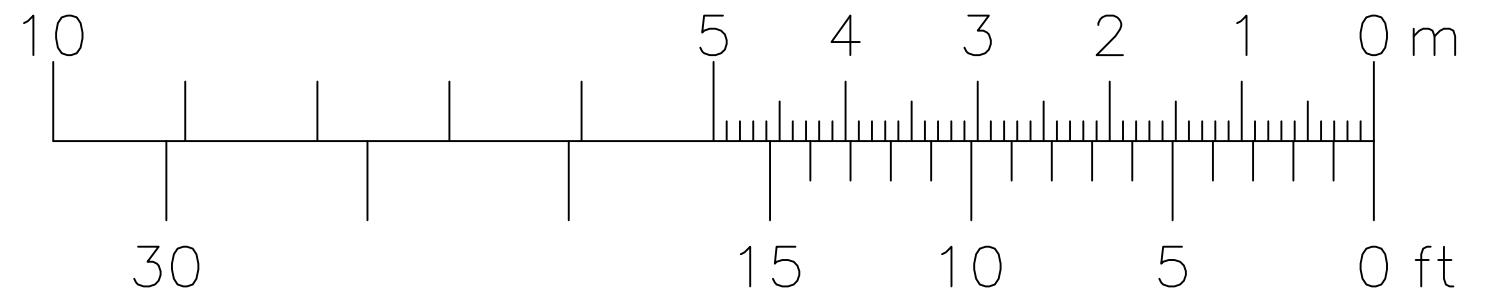


Legend


音箱設備

- 
 d&b audiotechnik Vi10P Central Cluster (C)  
 中央揚聲器
- 
 d&b audiotechnik Vi7P L&R Loudspeaker (A)  
 左右雙聲道揚聲器
- 
 d&b audiotechnik Vi-SUB Subwoofer (S)  
 超低音揚聲器
- 
 d&b audiotechnik 8S Effect Loudspeaker (E)  
 效果揚聲器



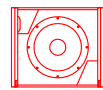

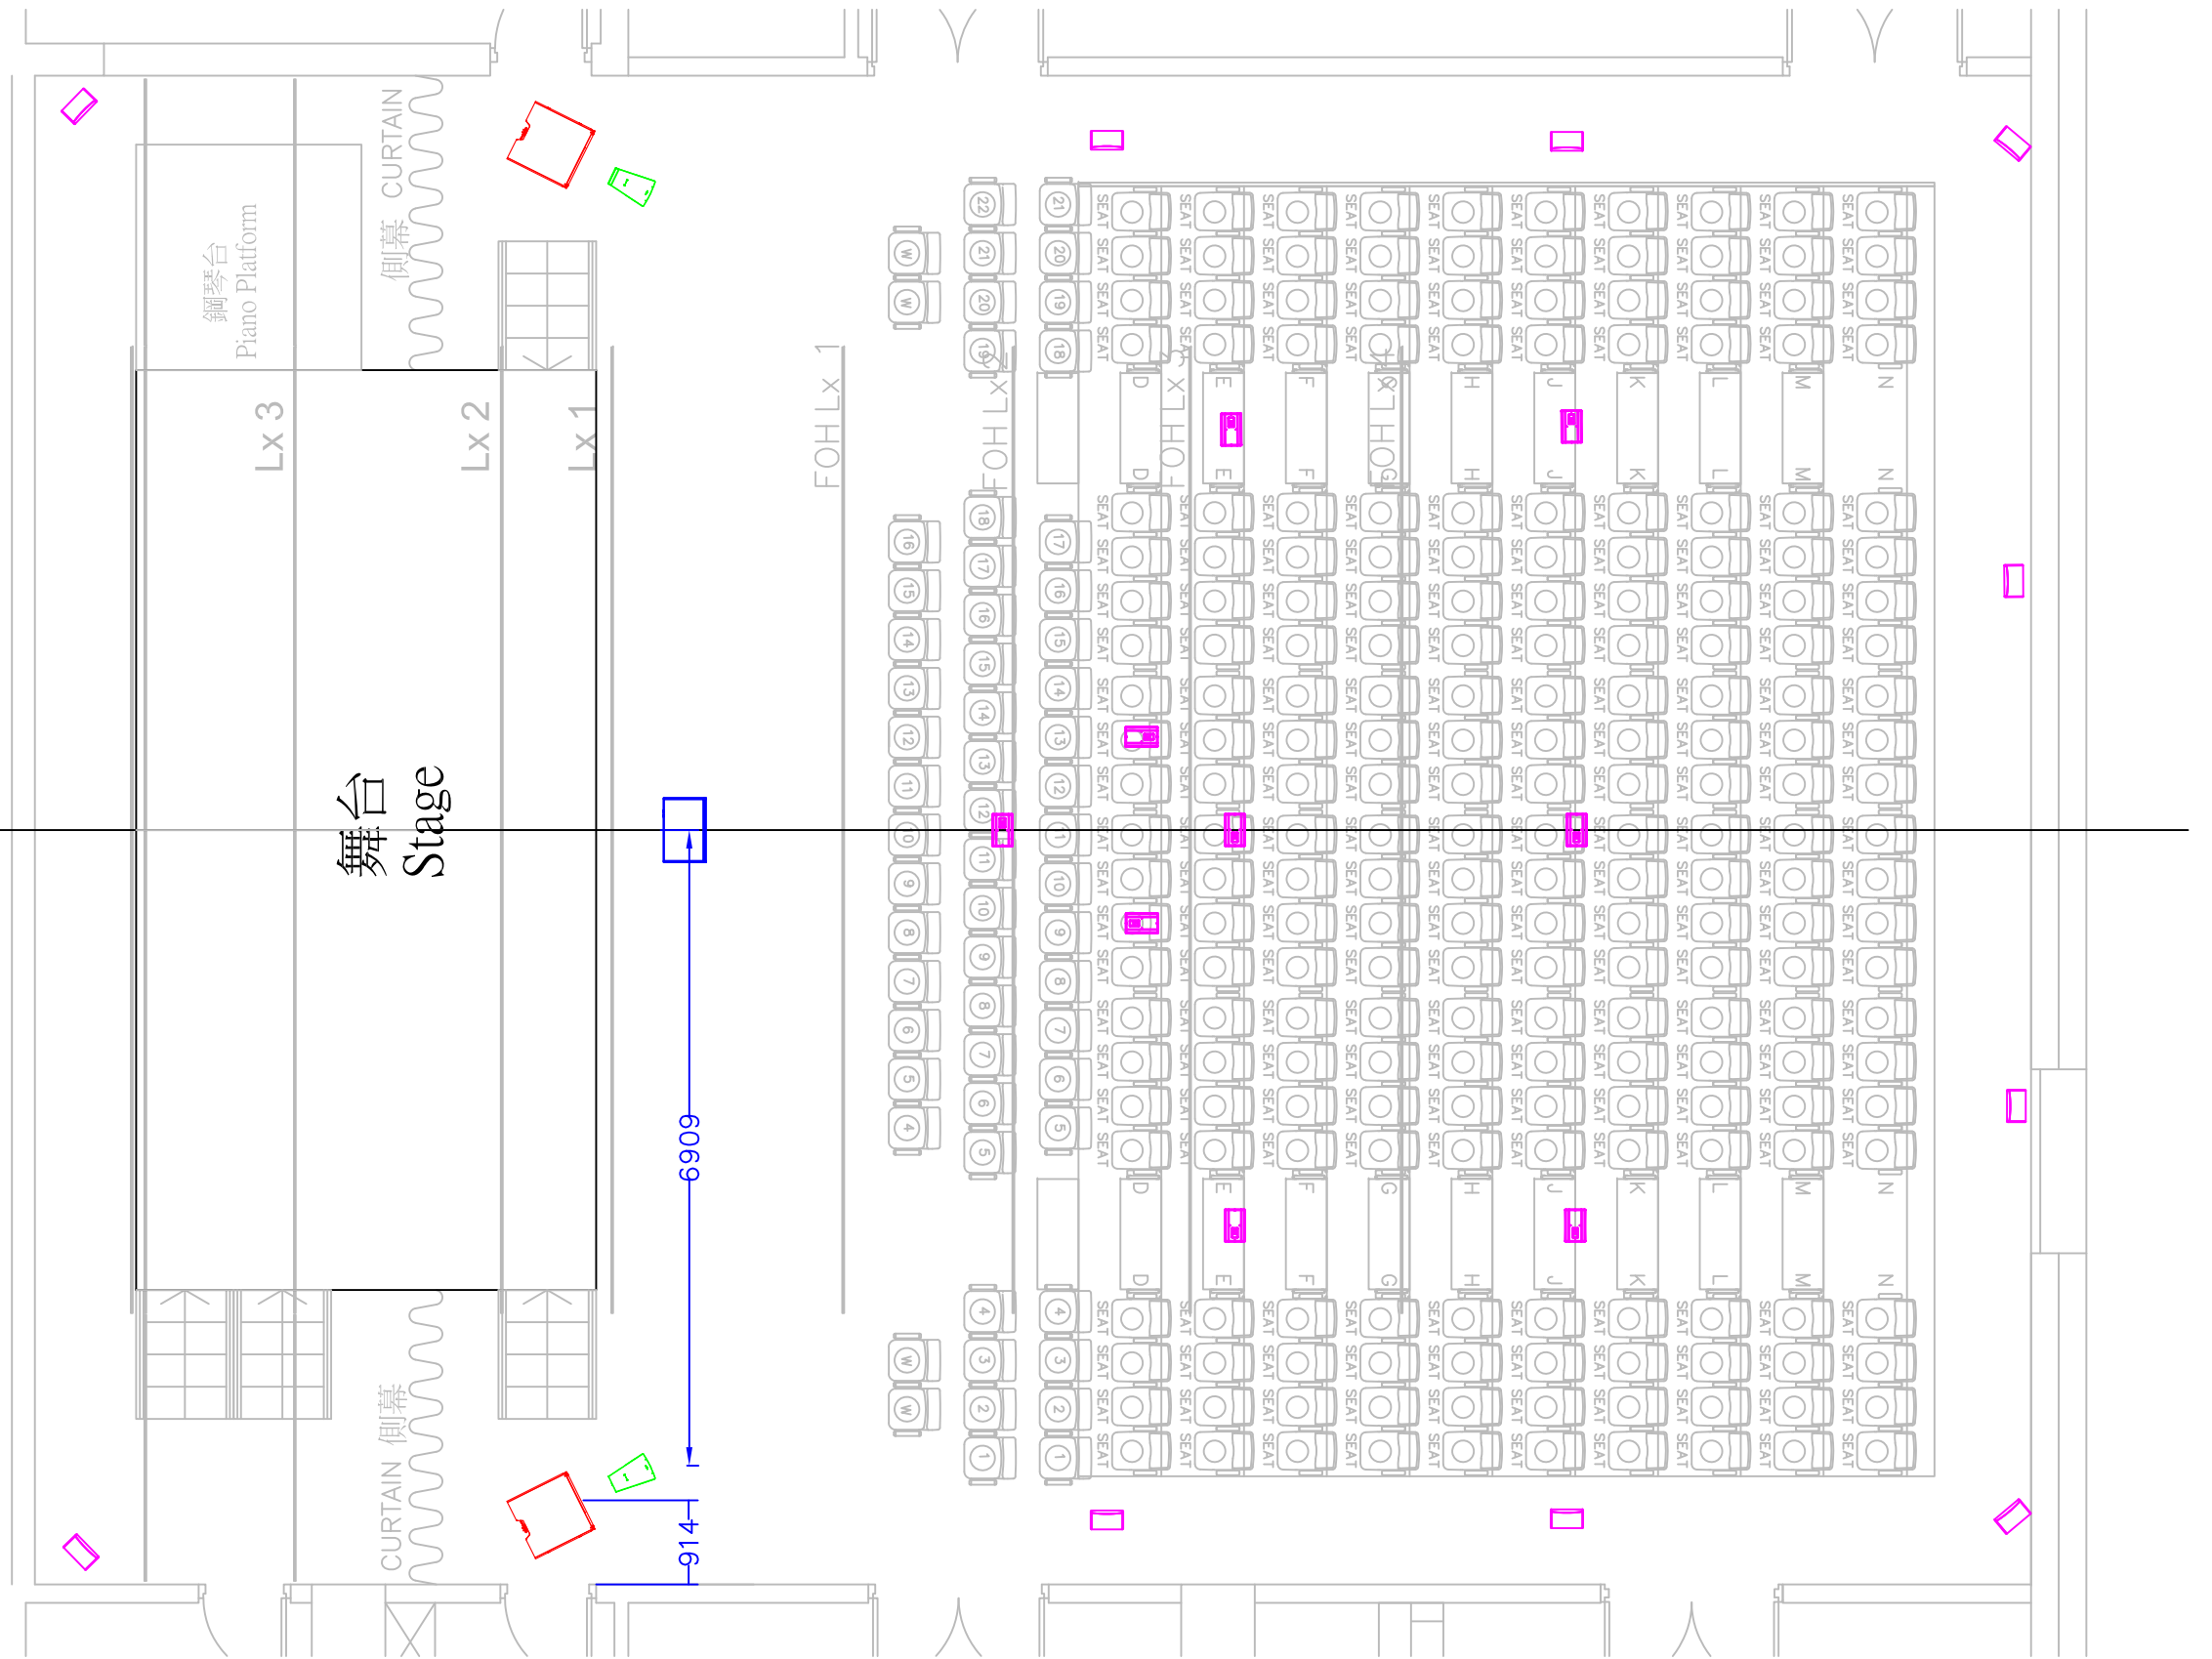


屯門大會堂 文娛廳 音箱點位 平面圖  
Tuen Mun Town Hall Cultural Activities Hall PA Speaker Ground Plan



Legend


音箱設備

-   d&b audiotechnik Vi10P Central Cluster (C)  
中央揚聲器
-   d&b audiotechnik Vi7P L&R Loudspeaker (A)  
左右雙聲道揚聲器
-   d&b audiotechnik Vi-SUB Subwoofer (S)  
超低音揚聲器
-   d&b audiotechnik 8S Effect Loudspeaker (E)  
效果揚聲器

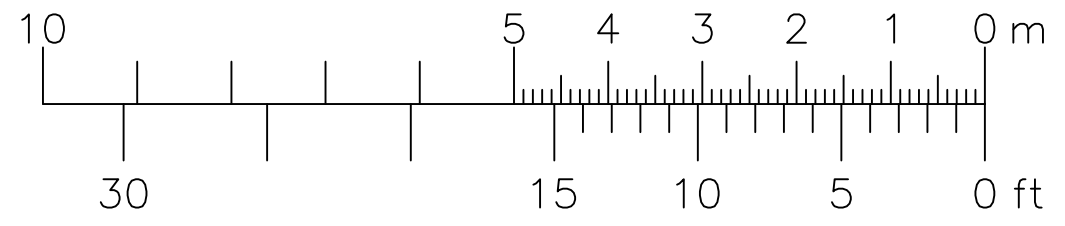




ROOF

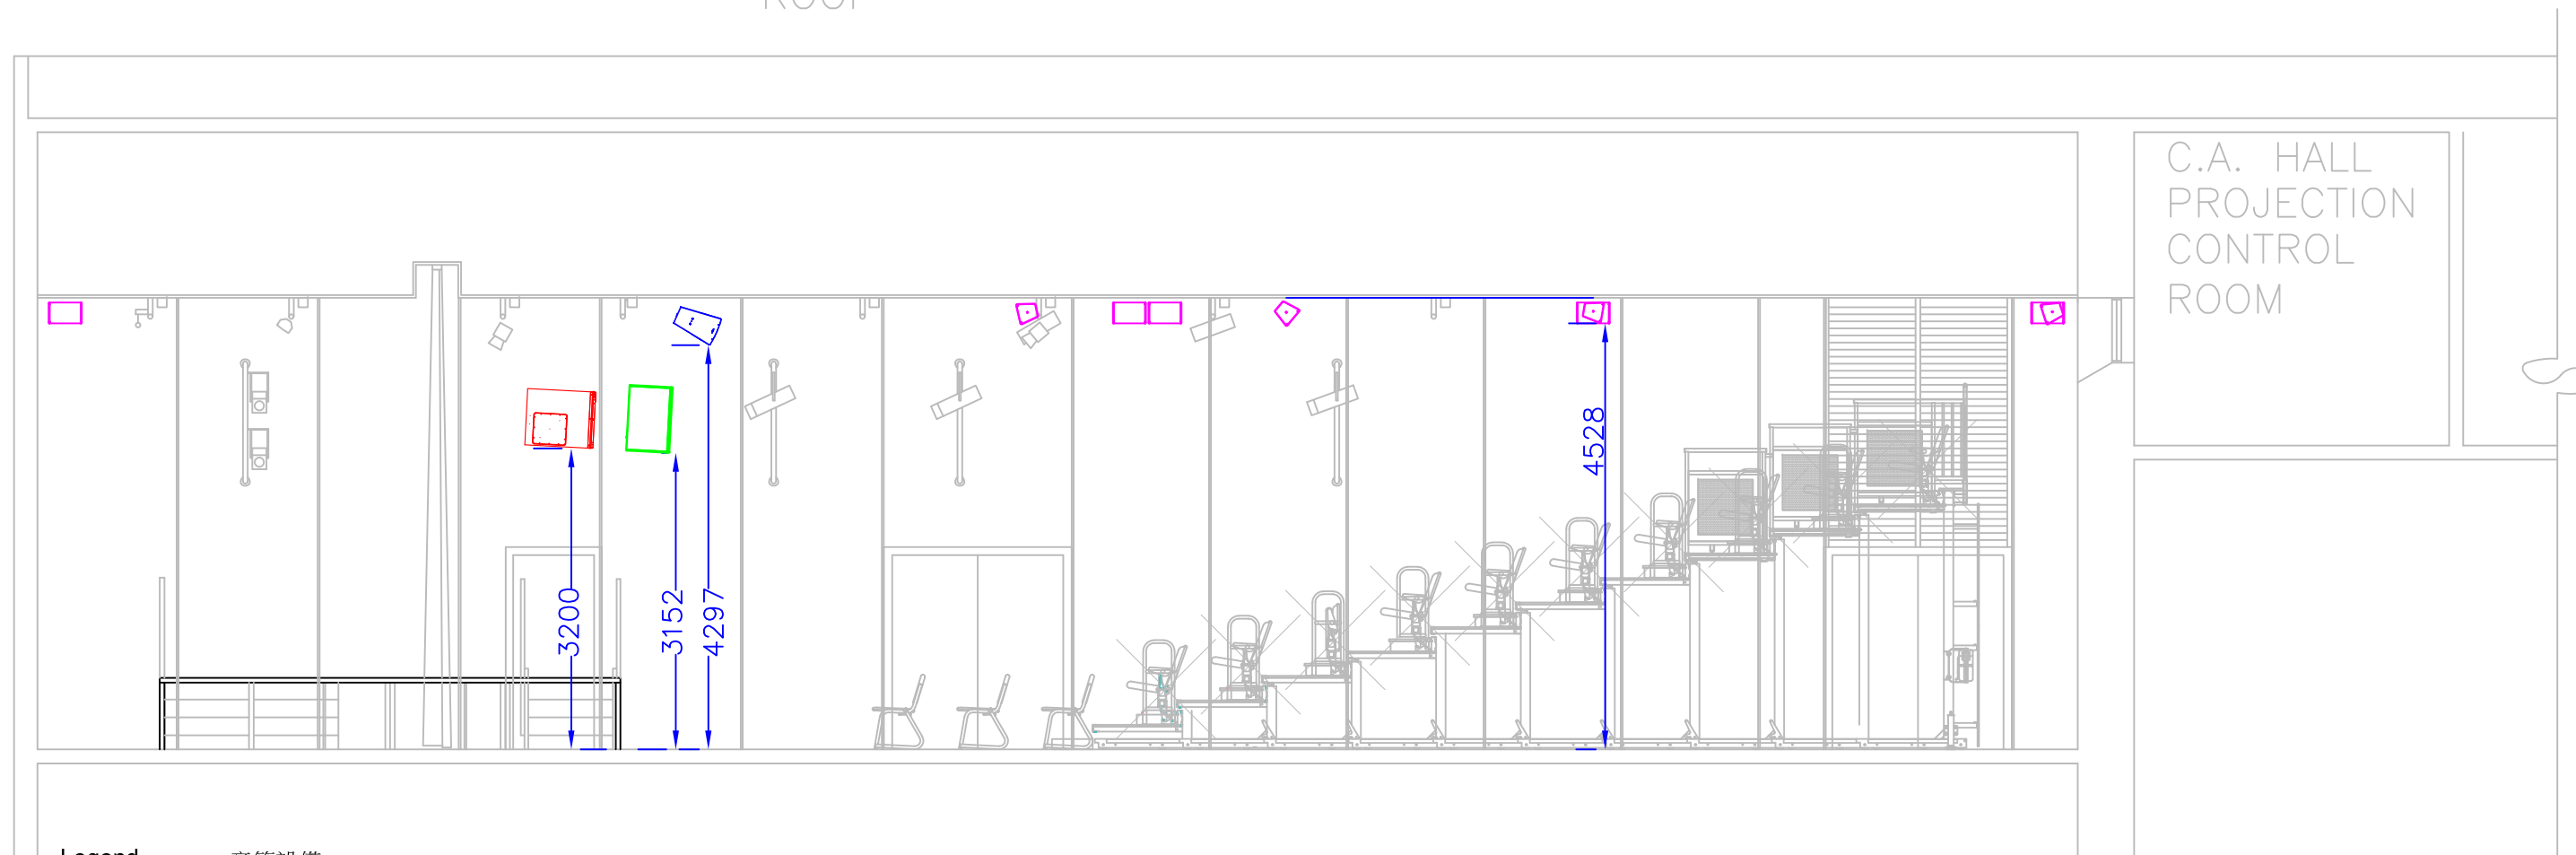


Legend


音箱設備

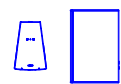

d&b audiotechnik Vi10P Central Cluster (C)  
中央揚聲器

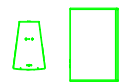

d&b audiotechnik Vi7P L&R Loudspeaker (A)  
左右雙聲道揚聲器

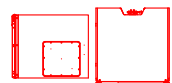

d&b audiotechnik Vi-SUB Subwoofer (S)  
超低音揚聲器



d&b audiotechnik 8S Effect Loudspeaker (E)  
效果揚聲器

